




South facade

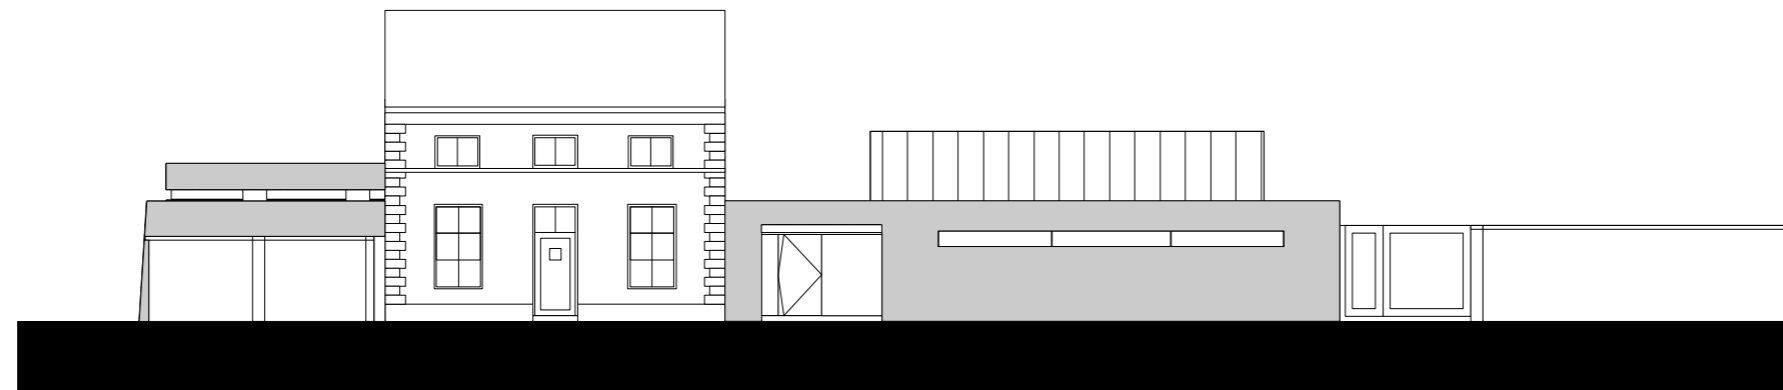

North facade

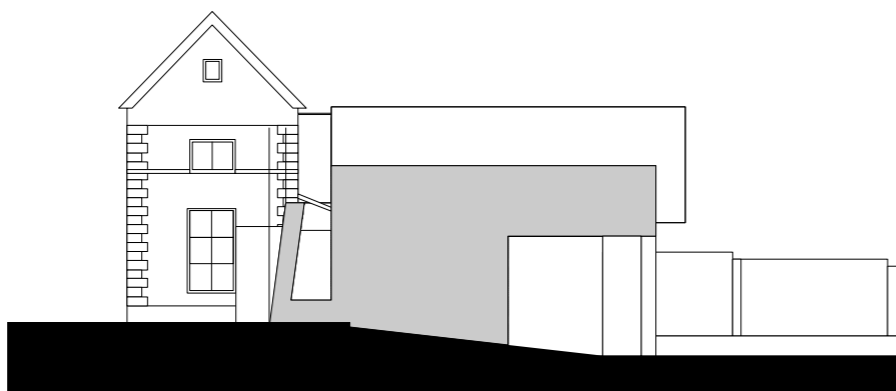

West facade

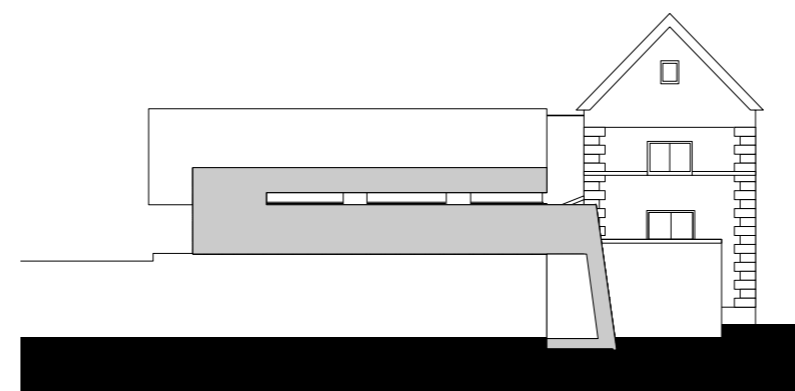

East facade

Facades

0 1 2 7